


File: I:\PROJECTS\2017 PROJECTS\37012\CD\A2.2 ELEVATIONS.DWG
SAVED: 1/30/2020 10:16:07 AM PLOTTED: 1/31/2020 11:37:15 PM



ELEVATION AT INTERIOR OF PORTICO ELEVATION AT EXTERIOR OF PORTICO

I-1 ENLARGED MAIN ENTRY PORTICO ELEVATION
A2.2 X-X

SCALE: 1/8" = 1'-0"

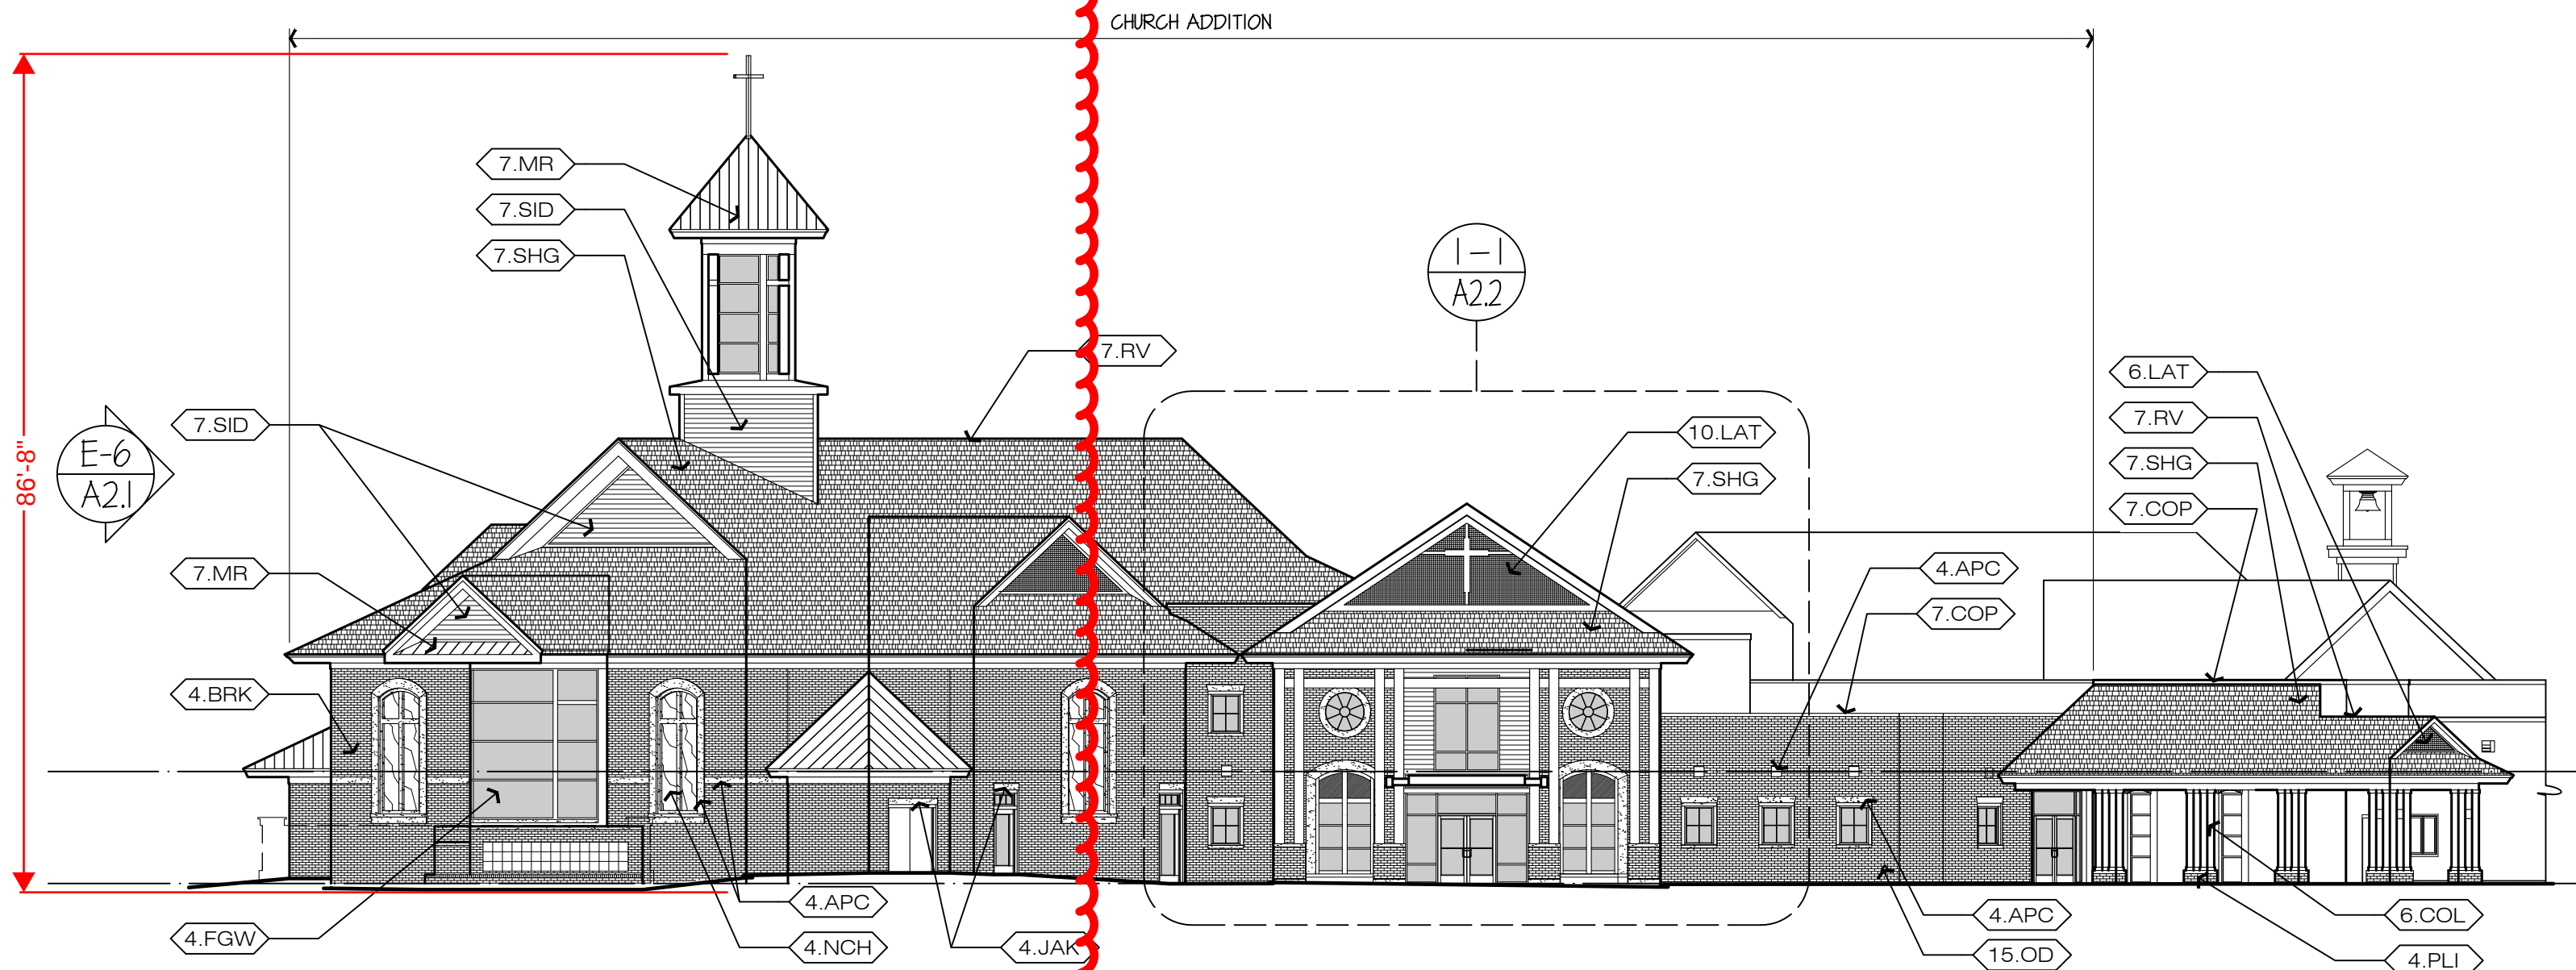


I-6 NORTHWEST ELEVATION
A2.2 X-X

SCALE: 1/16" = 1'-0"




D-1 SOUTH ELEVATION & BUILDING SECTION
A2.2 X-X

SCALE: 1/16" = 1'-0"

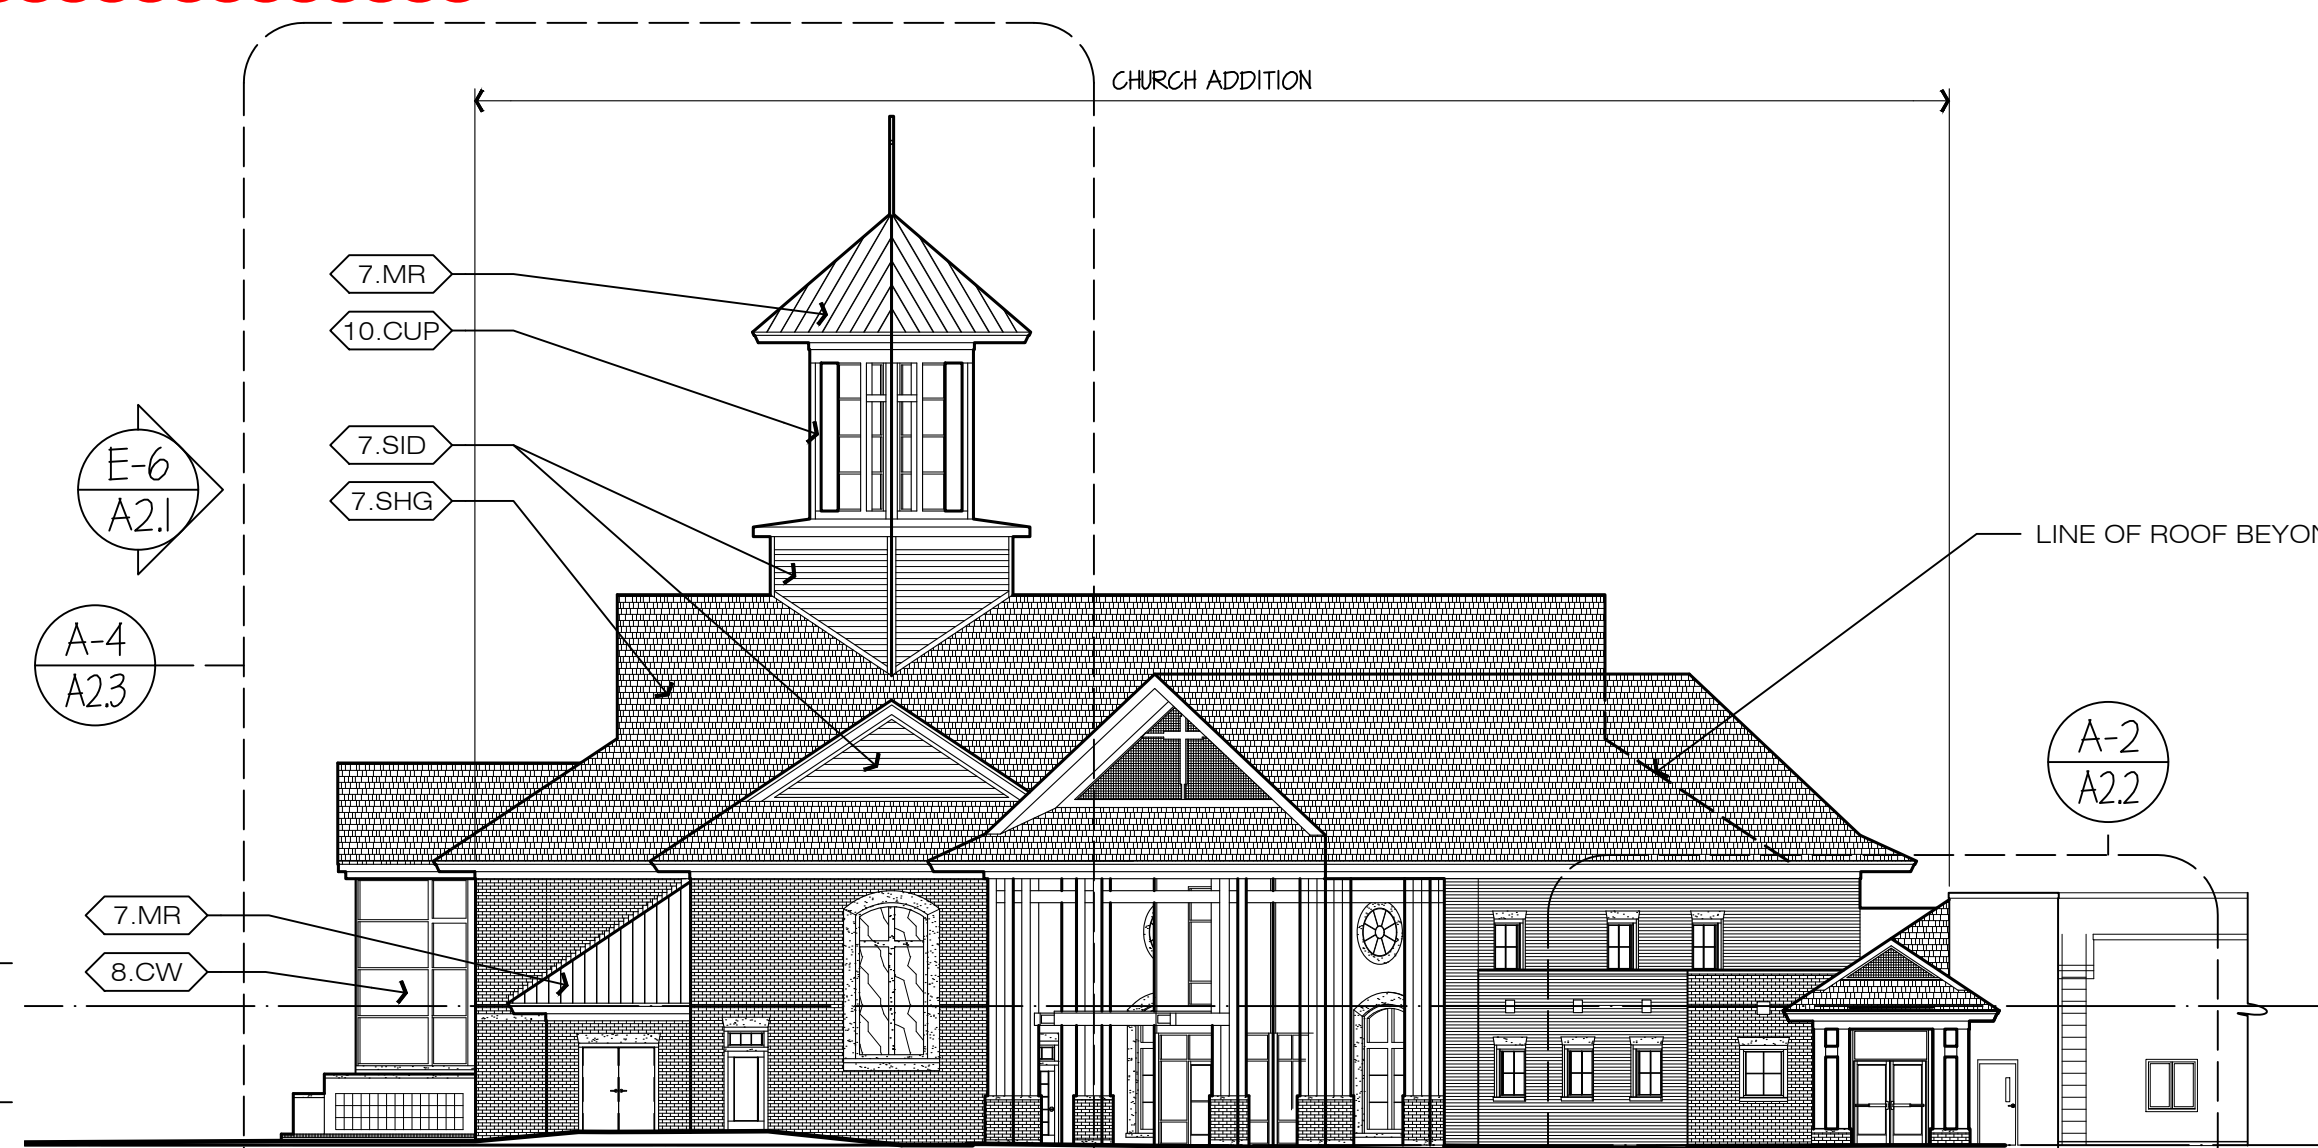


D-9 WEST ELEVATION
A2.2 X-X

SCALE: 1/16" = 1'-0"

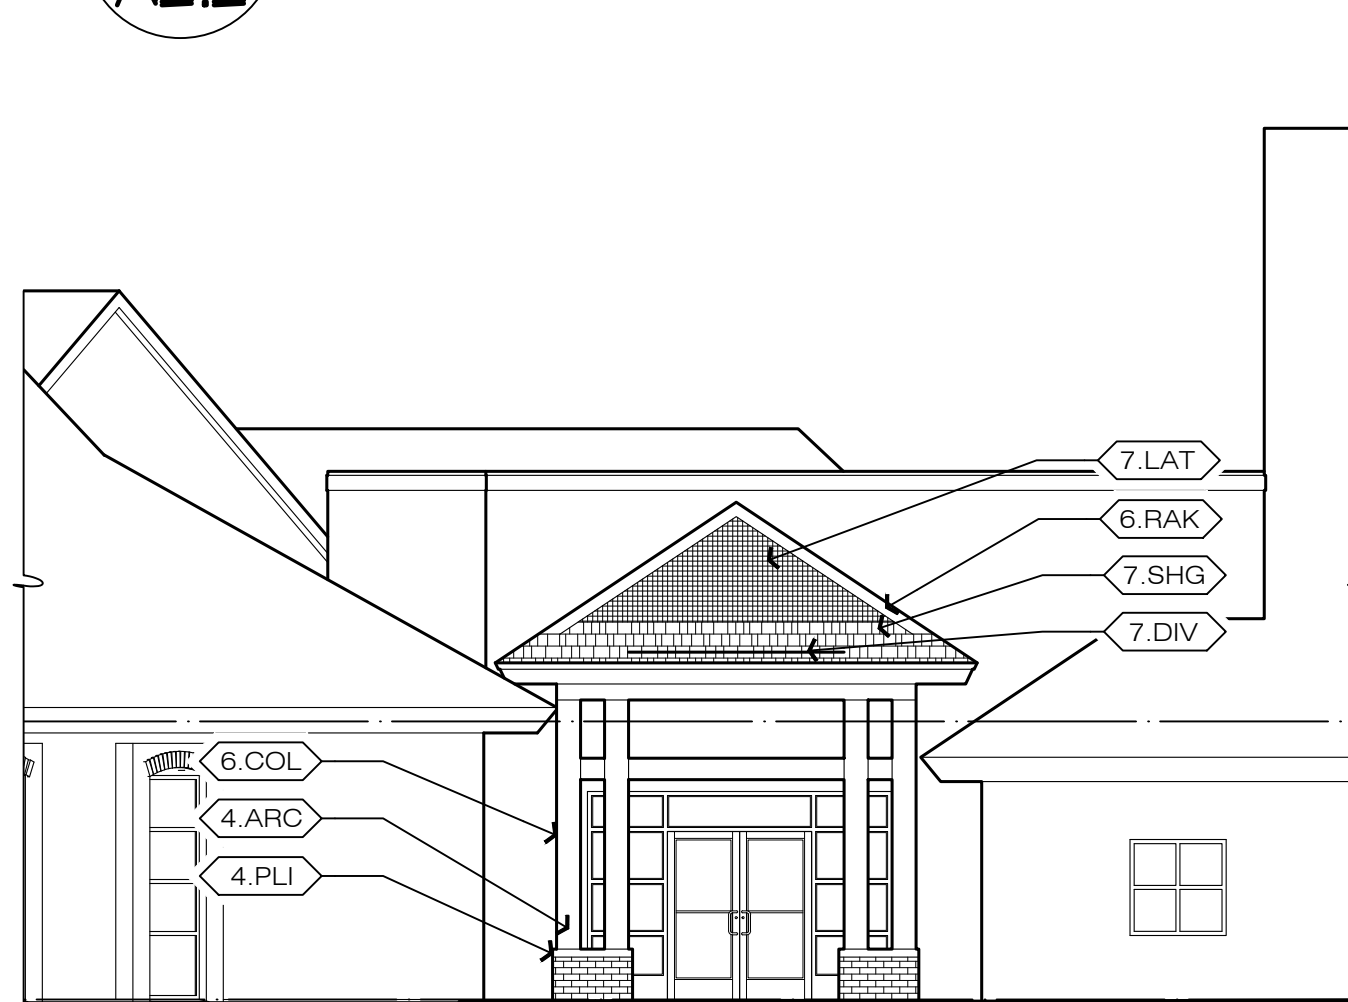


A-6 ENLARGED COMMUNITY ENTRY ELEV.
A2.2 X-X

SCALE: 1/8" = 1'-0"

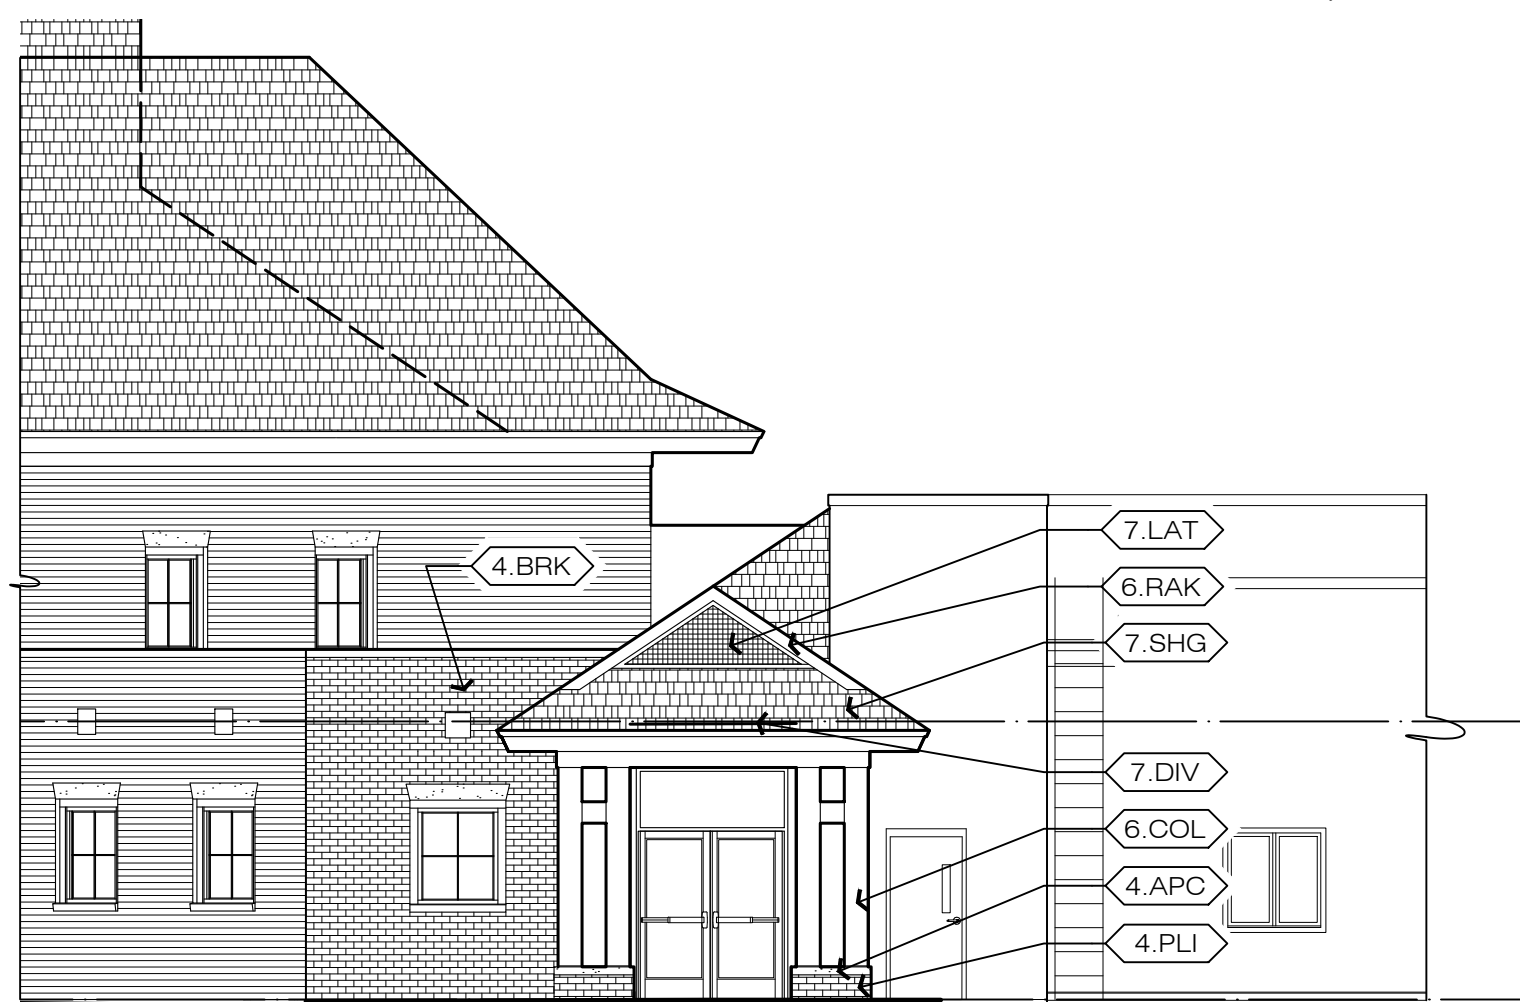

A-2 ENLARGED WEST CHURCH ENTRY ELEV.
A2.2 X-X

SCALE: 1/8" = 1'-0"

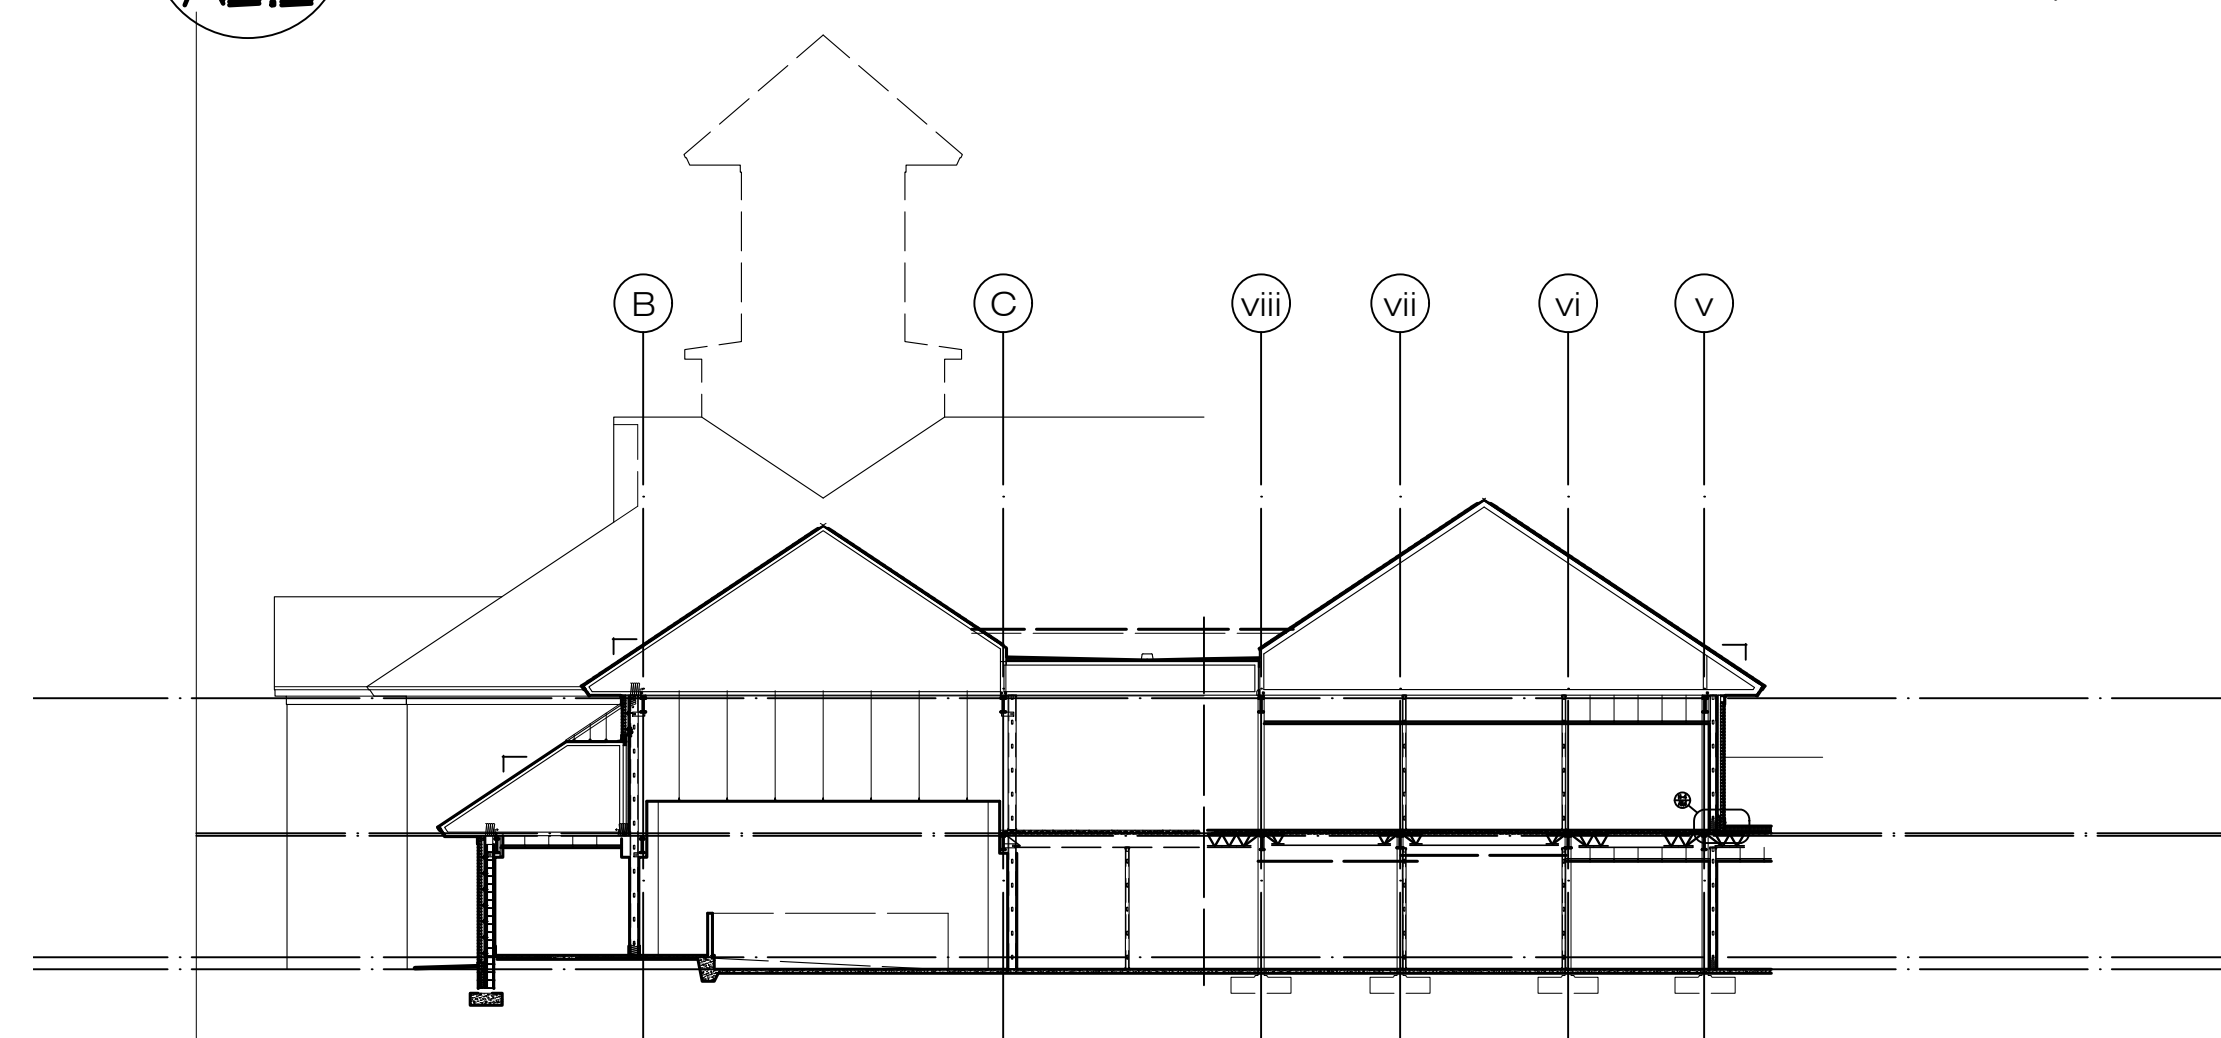

A-9 UNFOLDED SECTION THRU WEST TRANSEPT & CHURCH OFFICE
A2.2 A12

SCALE: 1/16" = 1'-0"

MATERIALS KEYING: A2.2 BUILDING ELEVATIONS CONT

DIVISION 4: MASONRY

- 4.APC ARCHITECTURAL PRECAST MASONRY UNIT
- 4.BRK BRICK
- 4.NCH ARCHITECTURAL PRECAST AND STONE NICHE; SEE DETAIL
- 4.PLI MASONRY PLINTH; SEE DETAIL

DIVISION 6: WOOD AND PLASTIC

- 6.COL DECORATIVE COLUMN WRAP; SEE DETAIL
- 6.FAS FASCIA BOARD
- 6.LAT LATTICE
- 6.SID

DIVISION 7: THERMAL AND MOISTURE PROTECTION

- 7.COP METAL COPING CAP
- 7.DIV METAL RAIN DIVERTER
- 7.LAT
- 7.MR STANDING SEAM METAL ROOFING
- 7.RV RIDGE VENT
- 7.SH6 FIBERGLASS SHINGLES W/ 15# FELT
- 7.SID FIBER CEMENT SIDING

DIVISION 8: DOORS AND WINDOWS

- 8.CW CURTAIN WALL SYSTEM
- 8.SF STOREFRONT FRAMING SYSTEM
- 8.SGM STAINED GLASS WINDOW, RELOCATED FROM EXISTING BUILDING; SEE DETAIL

DIVISION 9: FINISHES

- 9.2X2 2x2 ACOUSTICAL CEILING TILE GRID AND PANELS

DIVISION 10: SPECIALTIES


- 10.BEL SIMULATED CAST BRONZE BELL AND GUPOLA; SEE DETAIL
- 10.CUP GUPOLA; SEE DETAIL

60% PROGRESS SET 01/30/2020
No. Drawing Edition / Revision Date

Project Info: KING OF GLORY LUTHERAN CHURCH, SCHOOL,
4897 LONGHILL ROAD
WILLIAMSBURG, VA 23188
& COMMUNITY CENTER ADDITIONS AND ALTERATIONS

BUILDING ELEVATIONS CONT

(DRAWN) REVIEWED: (xxx) JAH

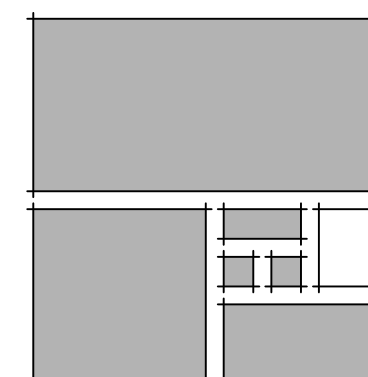

HOPKE & ASSOCIATES INC.
ARCHITECTURE ■ PLANNING ■ INTERIORS

1156 Jamestown Road, Suite C
Williamsburg, VA 23185
757.229.1100 Telephone
757.229.0869 Facsimile
www.hopke.com

Project No. 37012

Sheet

A2.2

--- of ##