


E:\2018\18115 GTA\10063-001 elev 12.12.11.dwg



FRONT ELEVATION

SCALE 1/4" = 1'-0"

NOTES:
BUILDER AT BUILDER'S DISCRETION MAY SUBSTITUTE BRAND NAMES, MATERIALS & SPECIFICATIONS, PROVIDED CHANGES MEET BUILDING CODE REQUIREMENTS.

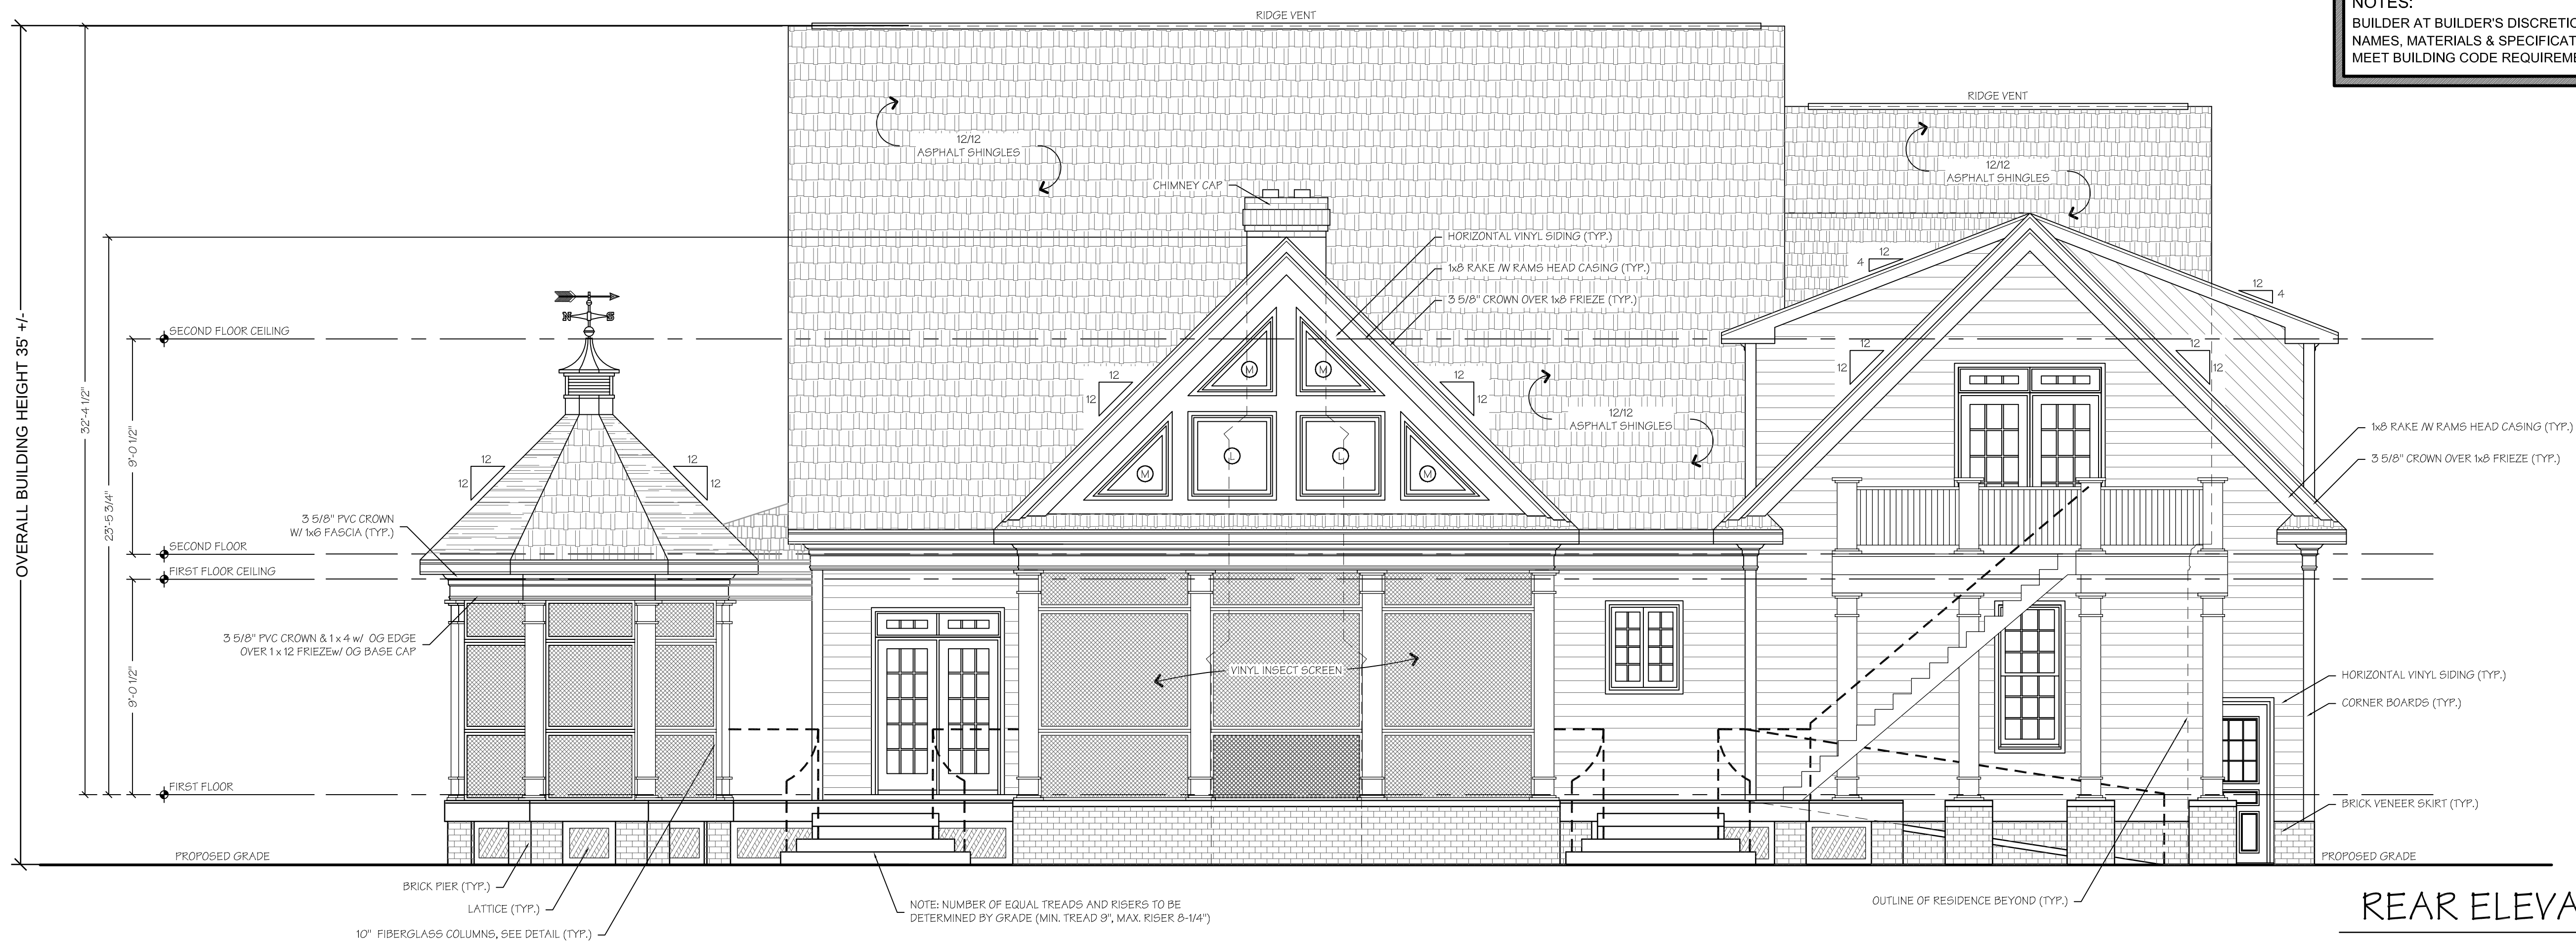

REAR ELEVATION

SCALE 1/4" = 1'-0"

COPYRIGHT © 2010 R.J.H. DRAFTING & DESIGNS, INC. ALL RIGHTS RESERVED.

BURRIS RESIDENCE

Job Number
10063

FRONT & REAR ELEVATION VIEWS
JAMES CITY COUNTY
VIRGINIA

Sheet No.
8

No.	By	Revision	App.	Date


Drafting services provided by R.J.H. Drafting & Designs, Inc.
CONTACT INFORMATION:
RONALD HIGK PHONE 757-876-1892
PO BOX 36693 WILLIAMSBURG, VA 23187

NOTES:
BUILDER AT BUILDER'S DISCRETION MAY SUBSTITUTE BRAND NAMES, MATERIALS & SPECIFICATIONS, PROVIDED CHANGES MEET BUILDING CODE REQUIREMENTS.

Scale: AS NOTED Date: 12/30/10 File Name: 10063

Drawn By: [Signature]


E:\2018\18115 GTA\10063-001 elev 12.12.11.dwg

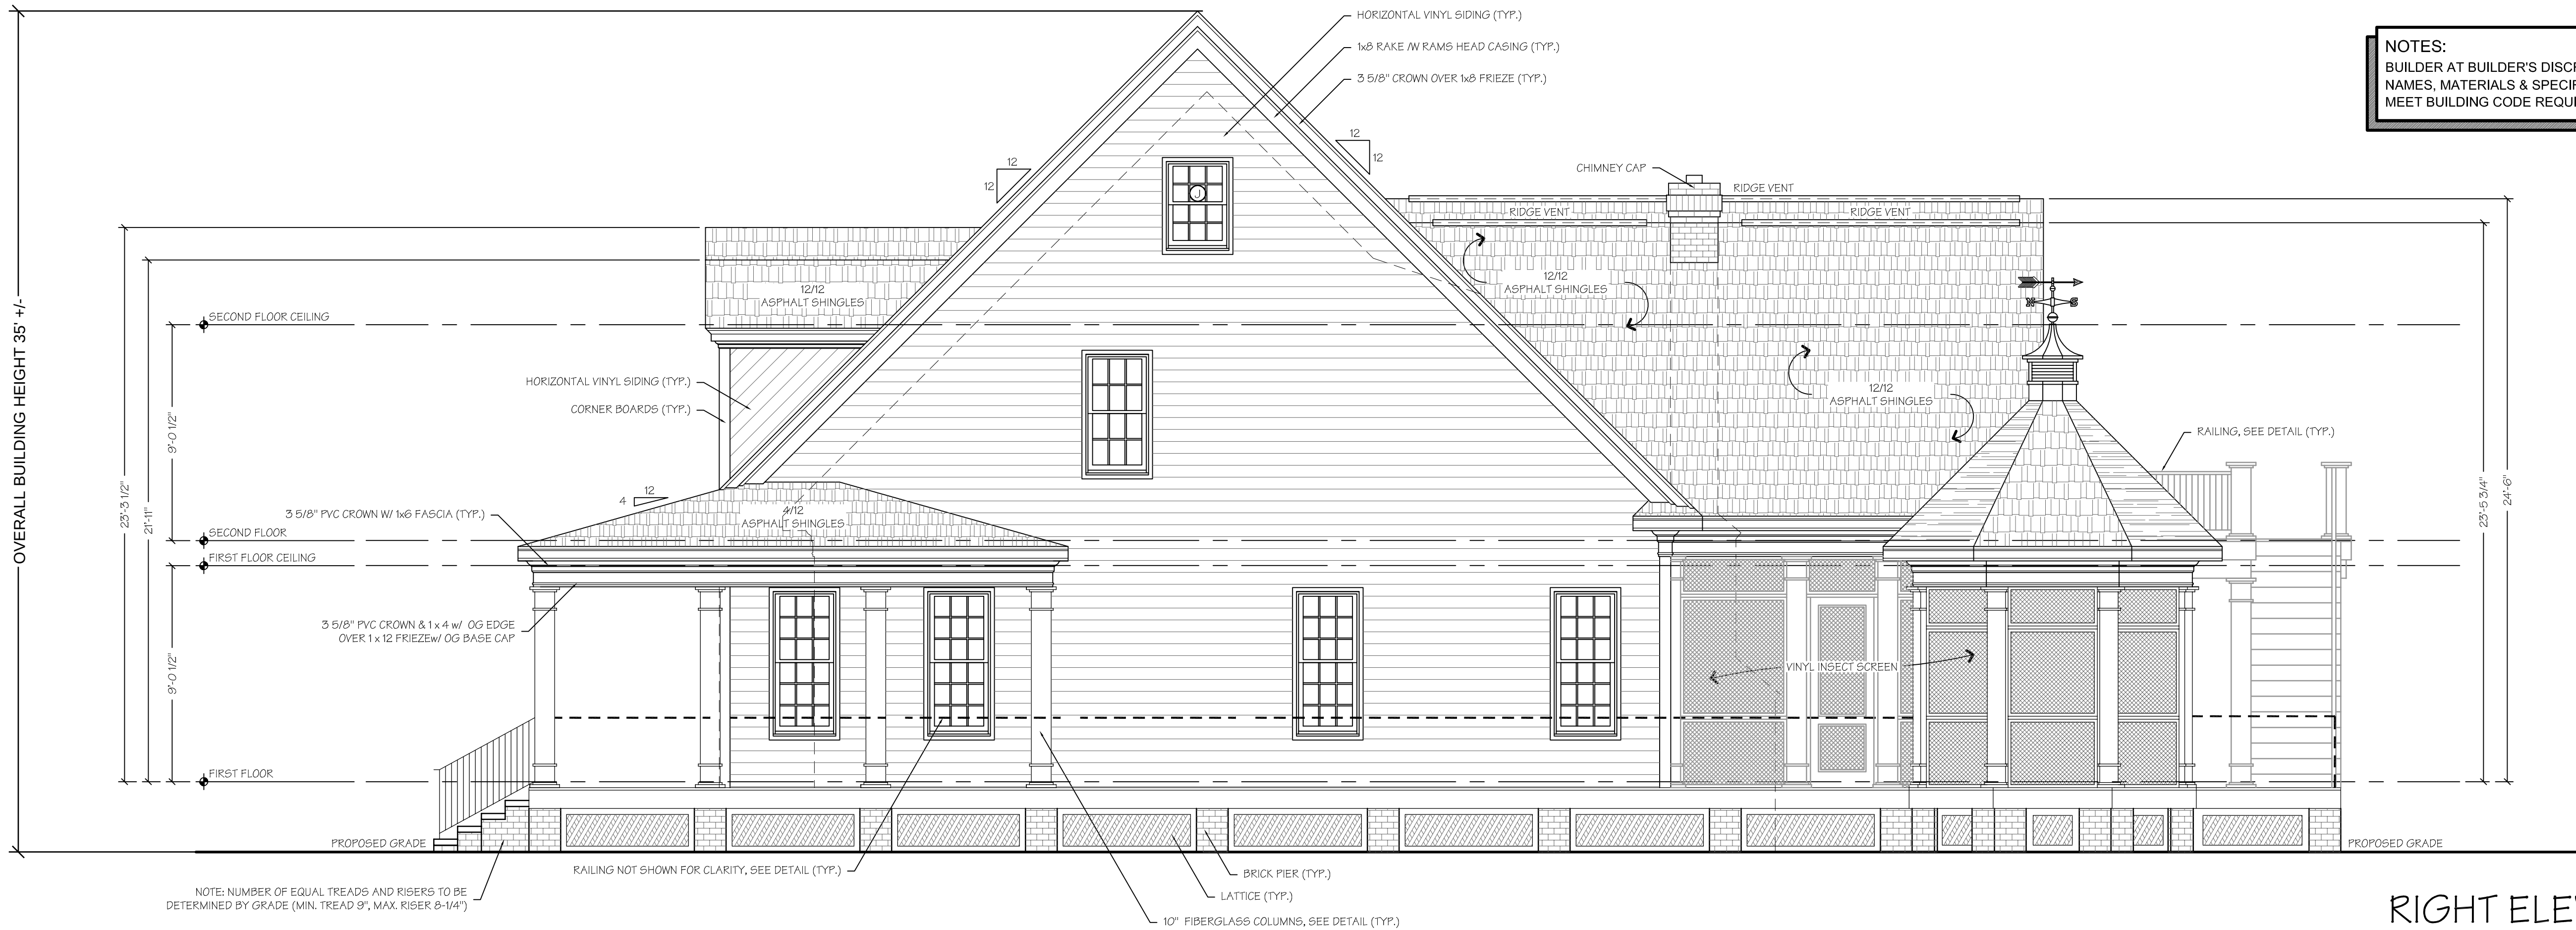

RIGHT ELEVATION

SCALE 1/4" = 1'-0"

NOTES:
BUILDER AT BUILDER'S DISCRETION MAY SUBSTITUTE BRAND NAMES, MATERIALS & SPECIFICATIONS, PROVIDED CHANGES MEET BUILDING CODE REQUIREMENTS.

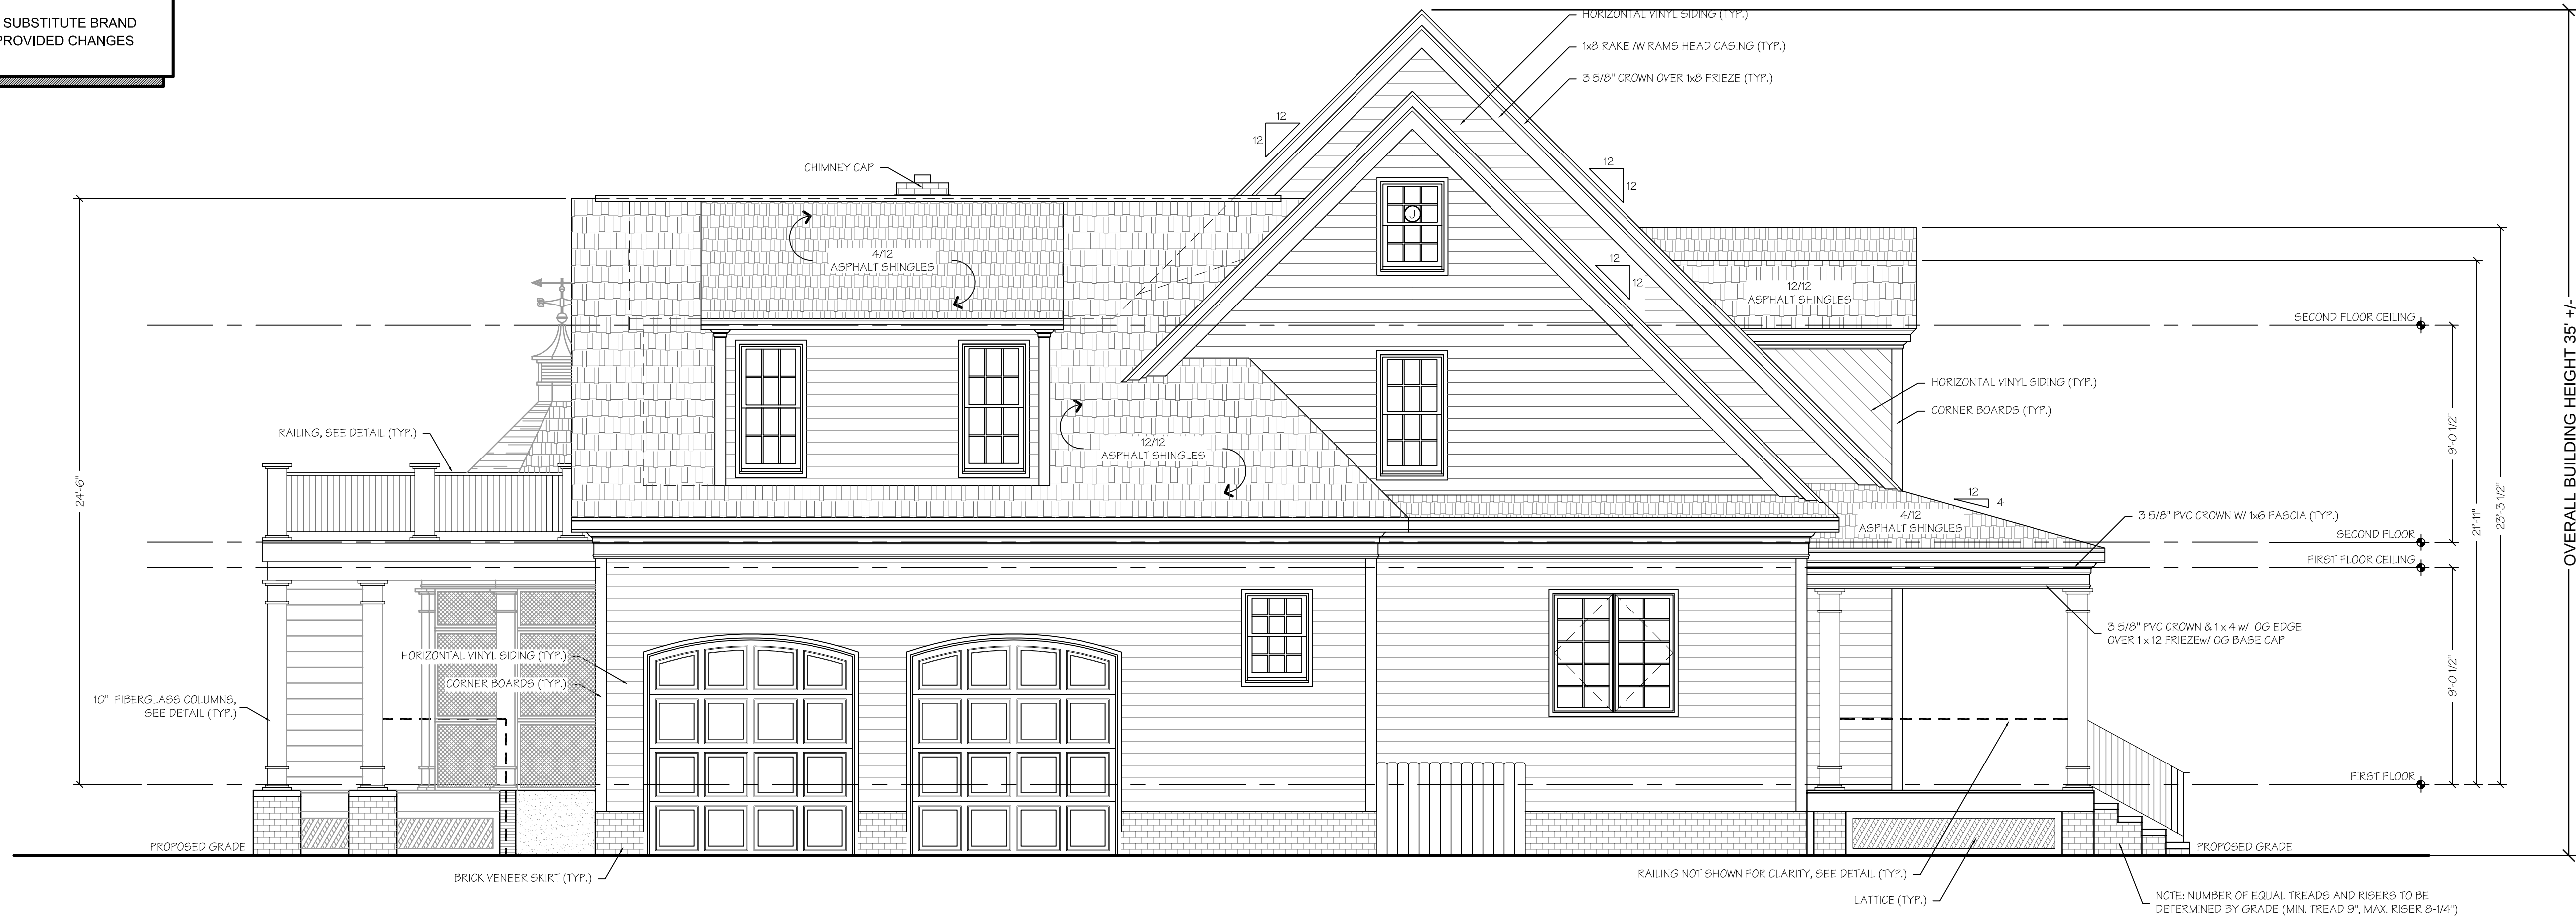

LEFT ELEVATION

SCALE 1/4" = 1'-0"

COPYRIGHT © 2010 R.J.H. DRAFTING & DESIGNS, INC. ALL RIGHTS RESERVED.


BURRIS RESIDENCE

SIDE ELEVATION VIEWS

VIRGINIA

JAMES CITY COUNTY

Drafting services provided by R.J.H. Drafting & Designs, Inc.
CONTACT INFORMATION:
RONALD HIGKINS PHONE: 757-876-1892
PO BOX 36693 WILLIAMSBURG, VA 23187

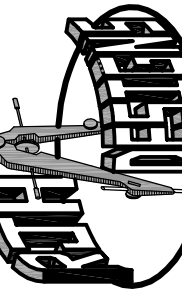


NOTES:
BUILDER AT BUILDER'S DISCRETION MAY SUBSTITUTE BRAND NAMES, MATERIALS & SPECIFICATIONS, PROVIDED CHANGES MEET BUILDING CODE REQUIREMENTS.

Scale: AS NOTED Date: 12/30/10 File Name: 10063

Drawn By: No. By: Revision App. Date

Job Number
10063

Sheet No.
9

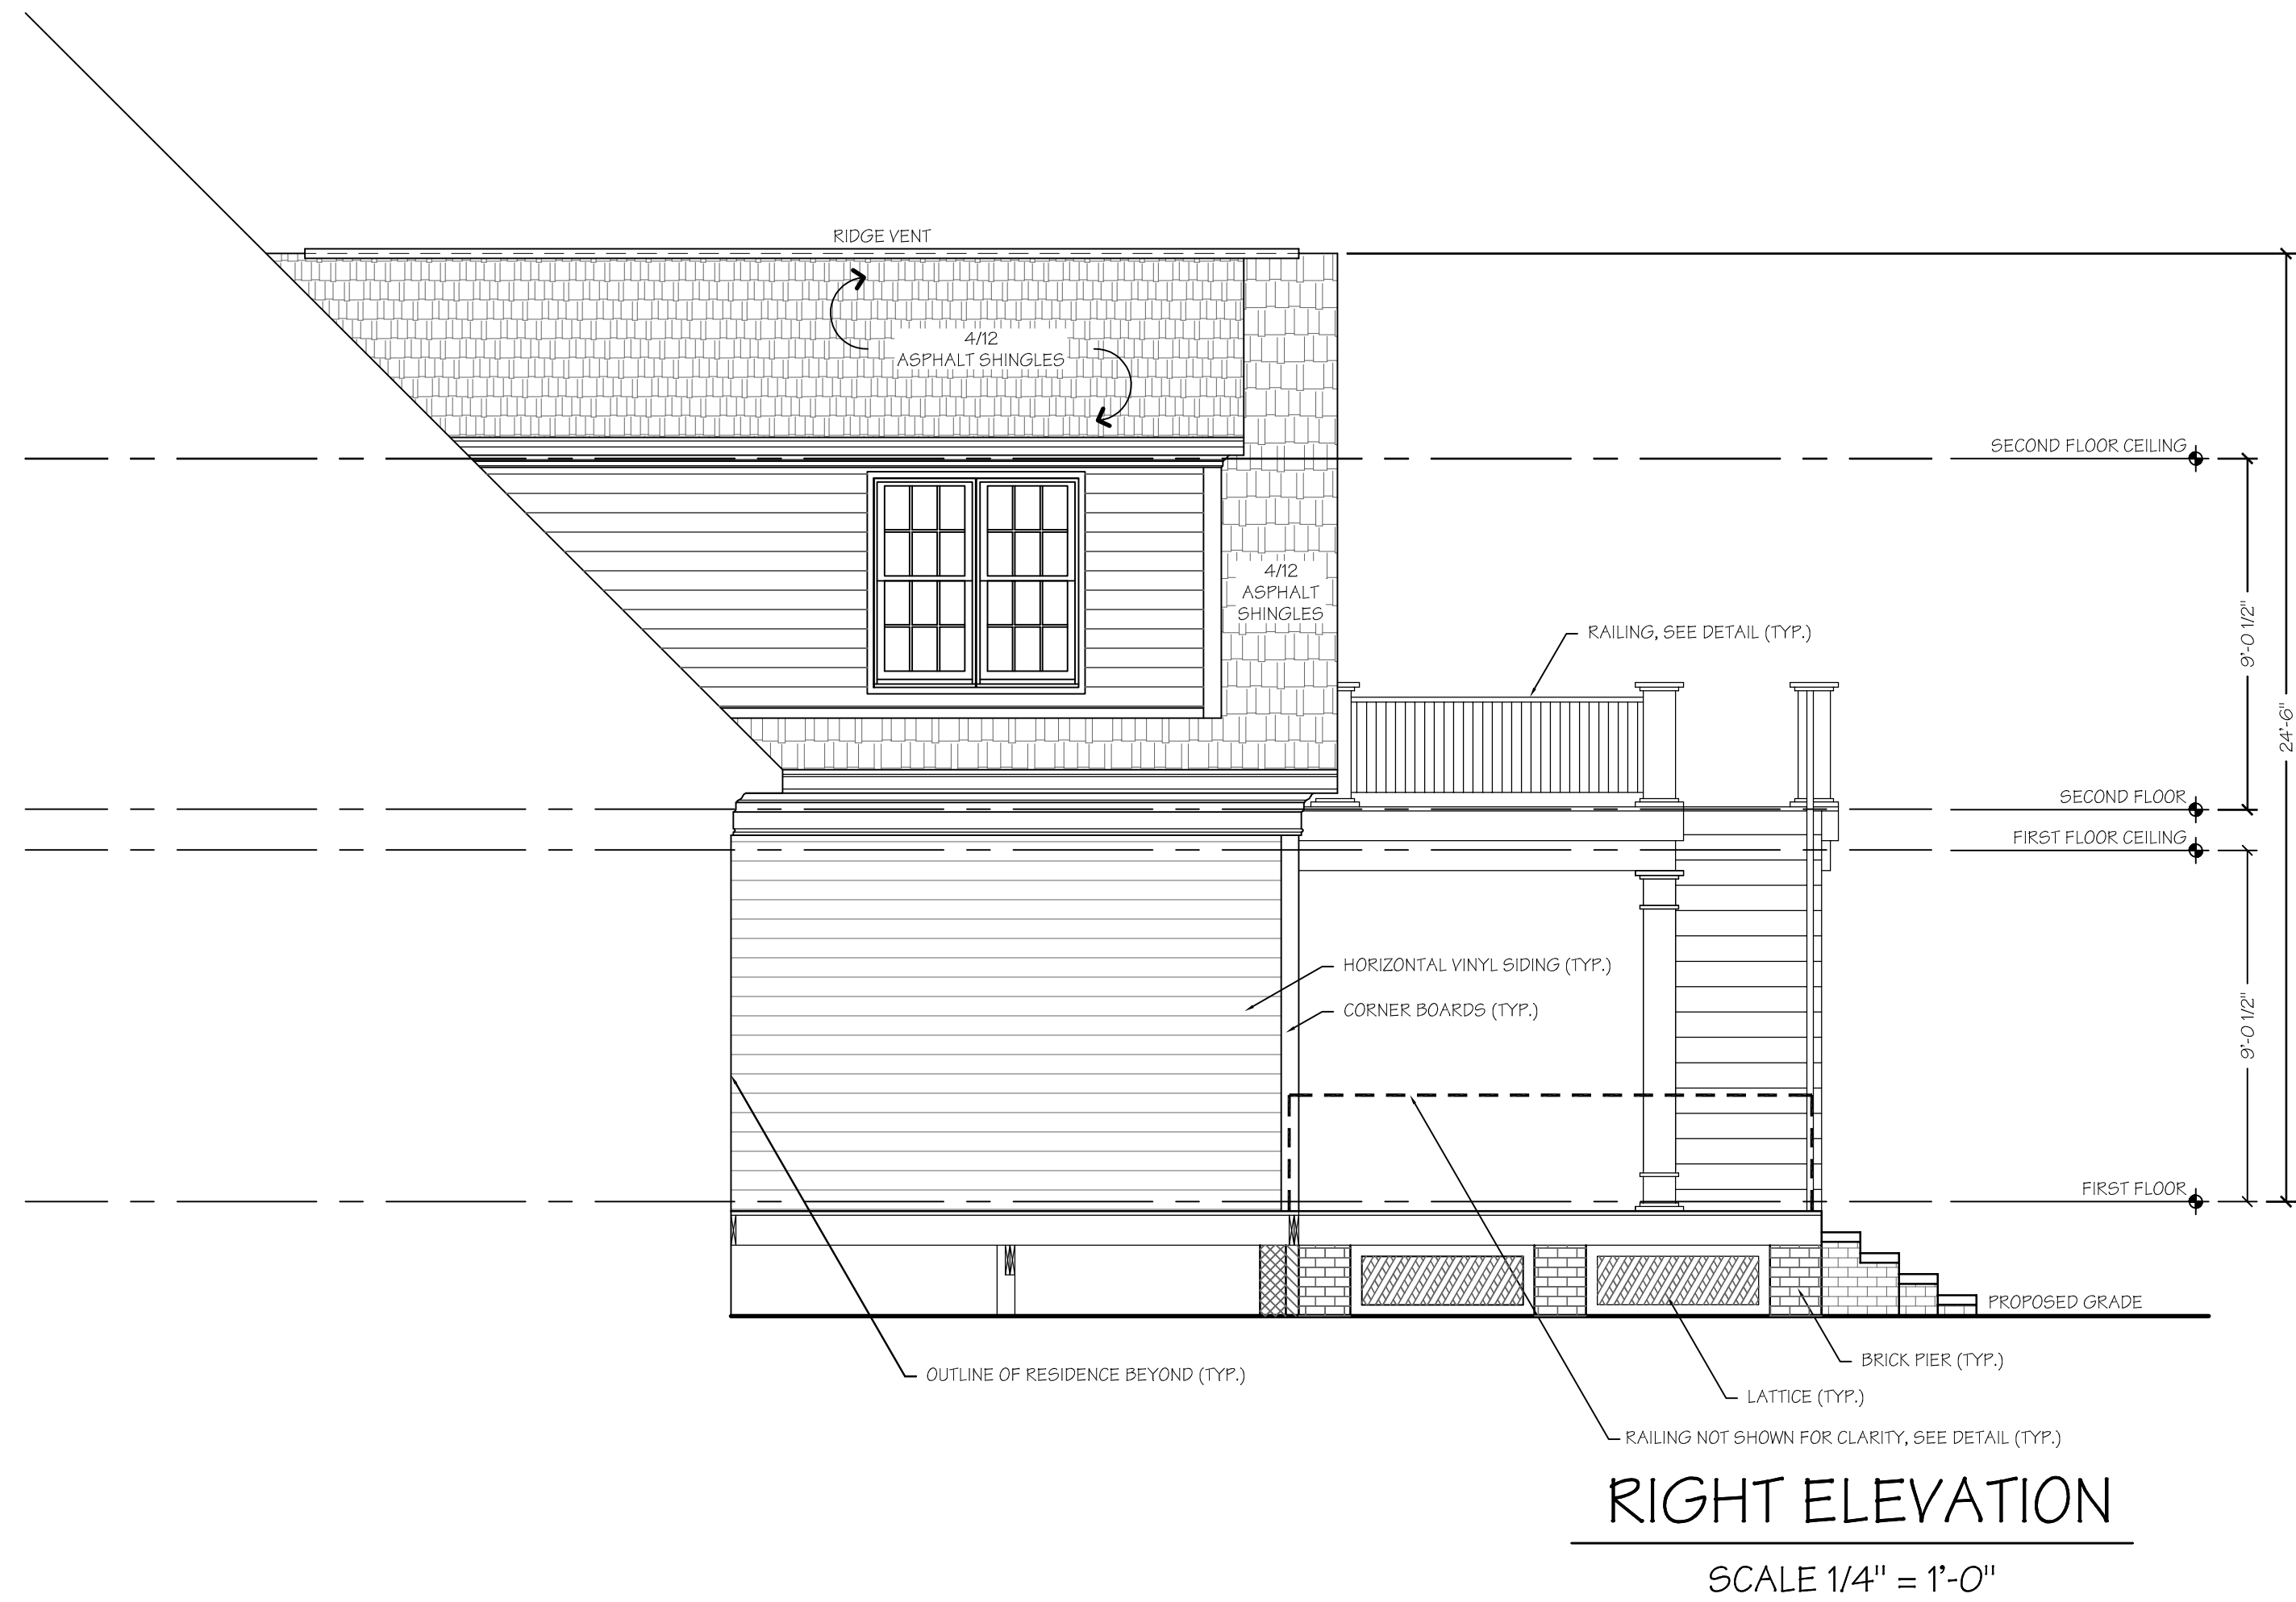

NOTES:
BUILDER AT BUILDER'S DISCRETION MAY SUBSTITUTE BRAND NAMES, MATERIALS & SPECIFICATIONS, PROVIDED CHANGES MEET BUILDING CODE REQUIREMENTS.

COPYRIGHT © 2010 RJH DRAFTING & DESIGNS, INC., ALL RIGHTS RESERVED.

BURR/S RESIDENCE

SIDE ELEVATION VIEW

JAMES CITY COUNTY VIRGINIA

Job Number
10063

Sheet No.
10

[illegible]

Drafting services provided by R.J.H. Drafting & Designs, Inc.

CONTACT INFORMATION:

RONALD HUDIK PHONE: T57 876-1882

PO BOX 3683
WILLIAMSBURG, VA 23187

NOTES:

BUILDING CONTRACTING INC., ASSUMES NO LIABILITY FOR ANY DWELLINGS CONSTRUCTED FROM THESE PLANS. IT IS THE RESPONSIBILITY OF THE PURCHASER OF THESE PLANS TO PERFORM THE FOLLOWING BEFORE BEGINNING ACTUAL CONSTRUCTION.

1. BUILDER OR CONTRACTOR MUST VERIFY ALL DIMENSIONS PRIOR TO PROCEEDING WITH CONSTRUCTION.

2. CONTRACTOR MUST VERIFY COMPLIANCE WITH ALL LOCAL BUILDING CODES IN THE AREA WHERE THE HOME IS TO BE CONSTRUCTED.

3. PLANS INDICATE LOCATIONS ONLY; ENGINEER AND ARCHITECT SHOULD INCORPORATE ACTUAL SITE CONDITIONS. CAUTION THAT THERE MAY BE UNUSUAL OBSTACLES ON THE LOT WHICH COULD AFFECT THE DESIGN OF THE HOUSE. CONTACT YOUR LOCAL INSURANCE AGENT FOR INFORMATION REGARDING POSSIBLE DAMAGE TO THE HOUSE DUE TO SUCH OBSTACLES.

4. SOILS DATA MAY VARY FROM THOSE SHOWN ON THIS PLAN. CONSULT WITH AN APPROPRIATE GEOTECHNICAL ENGINEER SHOULD THERE BE DISCREPANCIES, AS EVEN MINOR CHANGES IN THE DESIGN OF THE HOUSE COULD LEAD TO MAJOR PROBLEMS IN ANOTHER AREA.

Scale:

Drawn Bu:

Date: 12/30/10

Name: 1006

Name: 10063

