



FILE NAME: T:\PROJECTS\2018\18240 CoCreekMM\240\02\18240-C-x(SpecialUsePermit).dwg LAYOUT NAME: OVERALL PLOTTED: Monday, February 25, 2019 - 5:59pm



COLLEGE CREEK WATER MAIN LAYOUT PLAN
SCALE: 1"= 100'

- NOTES:**
1. HDPE PIPE LAYOUT SHALL BE COORDINATED WITH INGRESS/EGRESS REQUIREMENTS.
 2. RPA AND WETLAND LIMITS SHOWN AS DELINEATED BY RK&K PENDING JURISDICTIONAL DETERMINATION.
 3. CONTRACTOR SHALL INCLUDE TWO 2-INCH CONDUITS OF EQUAL LENGTH FOR PULL BACK WITH THE 14-INCH HDPE WATER MAIN.
 4. 2-INCH CONDUIT SHALL BE LEFT ABOVE GROUND FULL LENGTH FOR RETRIEVAL AND INSTALLATION OF FIBER OPTIC CABLE BY OTHERS.

- SITE DATA:**
1. LAND DISTURBING ACTIVITIES ARE LIMITED TO ZONE 'X' ACCORDING TO FEMA FLOOD MAP #51095C0202D (DATED 12/16/2015) AND IS SUBJECT TO MINIMAL FLOOD HAZARD.
 2. THE TRENCHLESS HORIZONTAL DIRECTIONAL DRILL INSTALLATION WILL CROSS UNDER ZONE 'AE' WITH A FLOOD ELEVATION OF 7.0 ACCORDING TO FEMA FLOOD MAP #51095C0202D (DATED 12/16/2015)

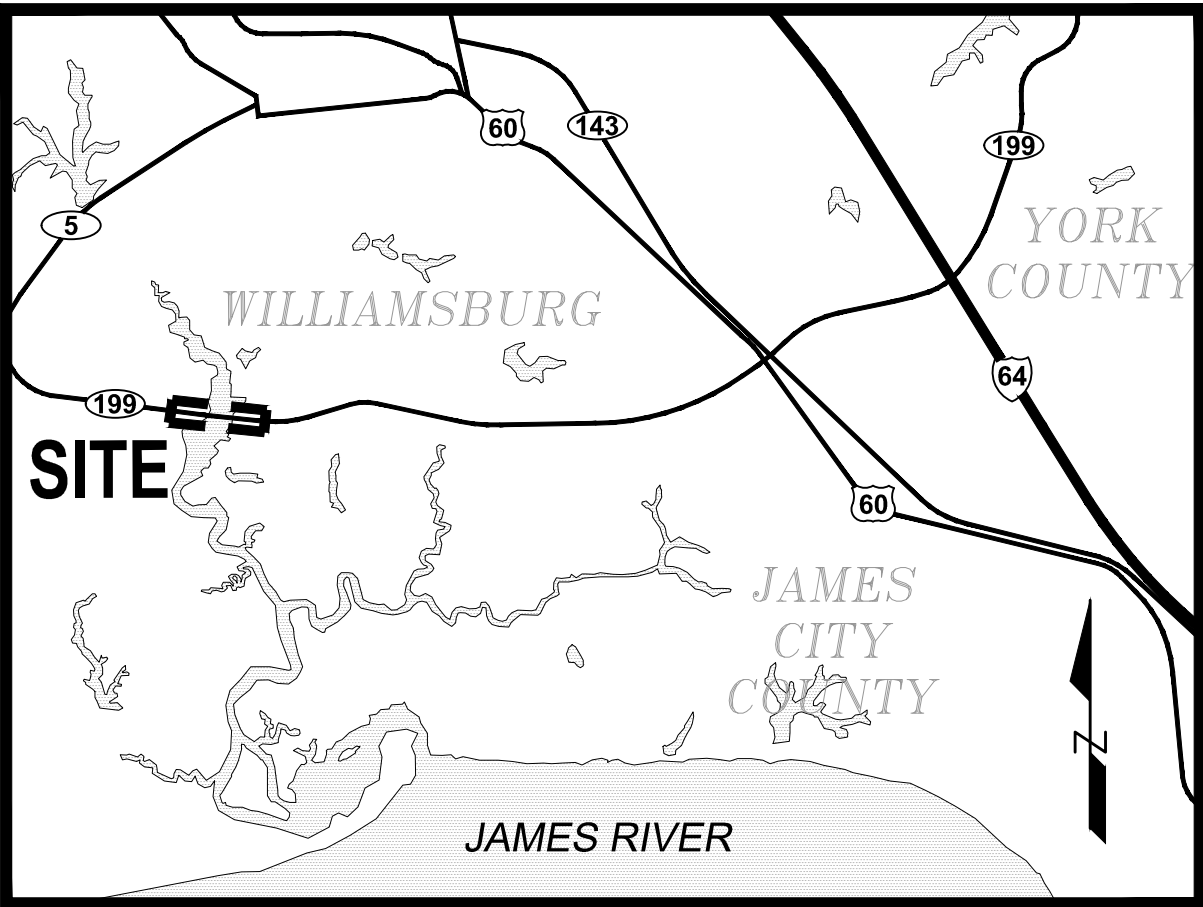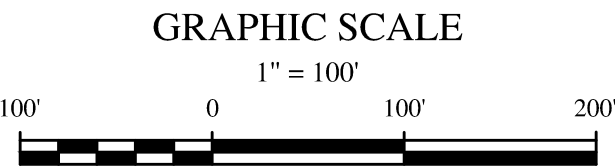

VICINITY MAP
SCALE: 1" = 3,000'

SPECIAL
USE
PERMITTING
SUBMITTAL
NOT FOR
CONSTRUCTION

DATE	REVISIONS

COLLEGE CREEK WATER MAIN CROSSING	WATER MAIN LAYOUT PLAN
-----------------------------------	------------------------

DRAWN BY: PCP
DESIGNED BY: AWP
DATE: FEBRUARY 2019
SCALE: AS NOTED

SHEET
OVERALL

