


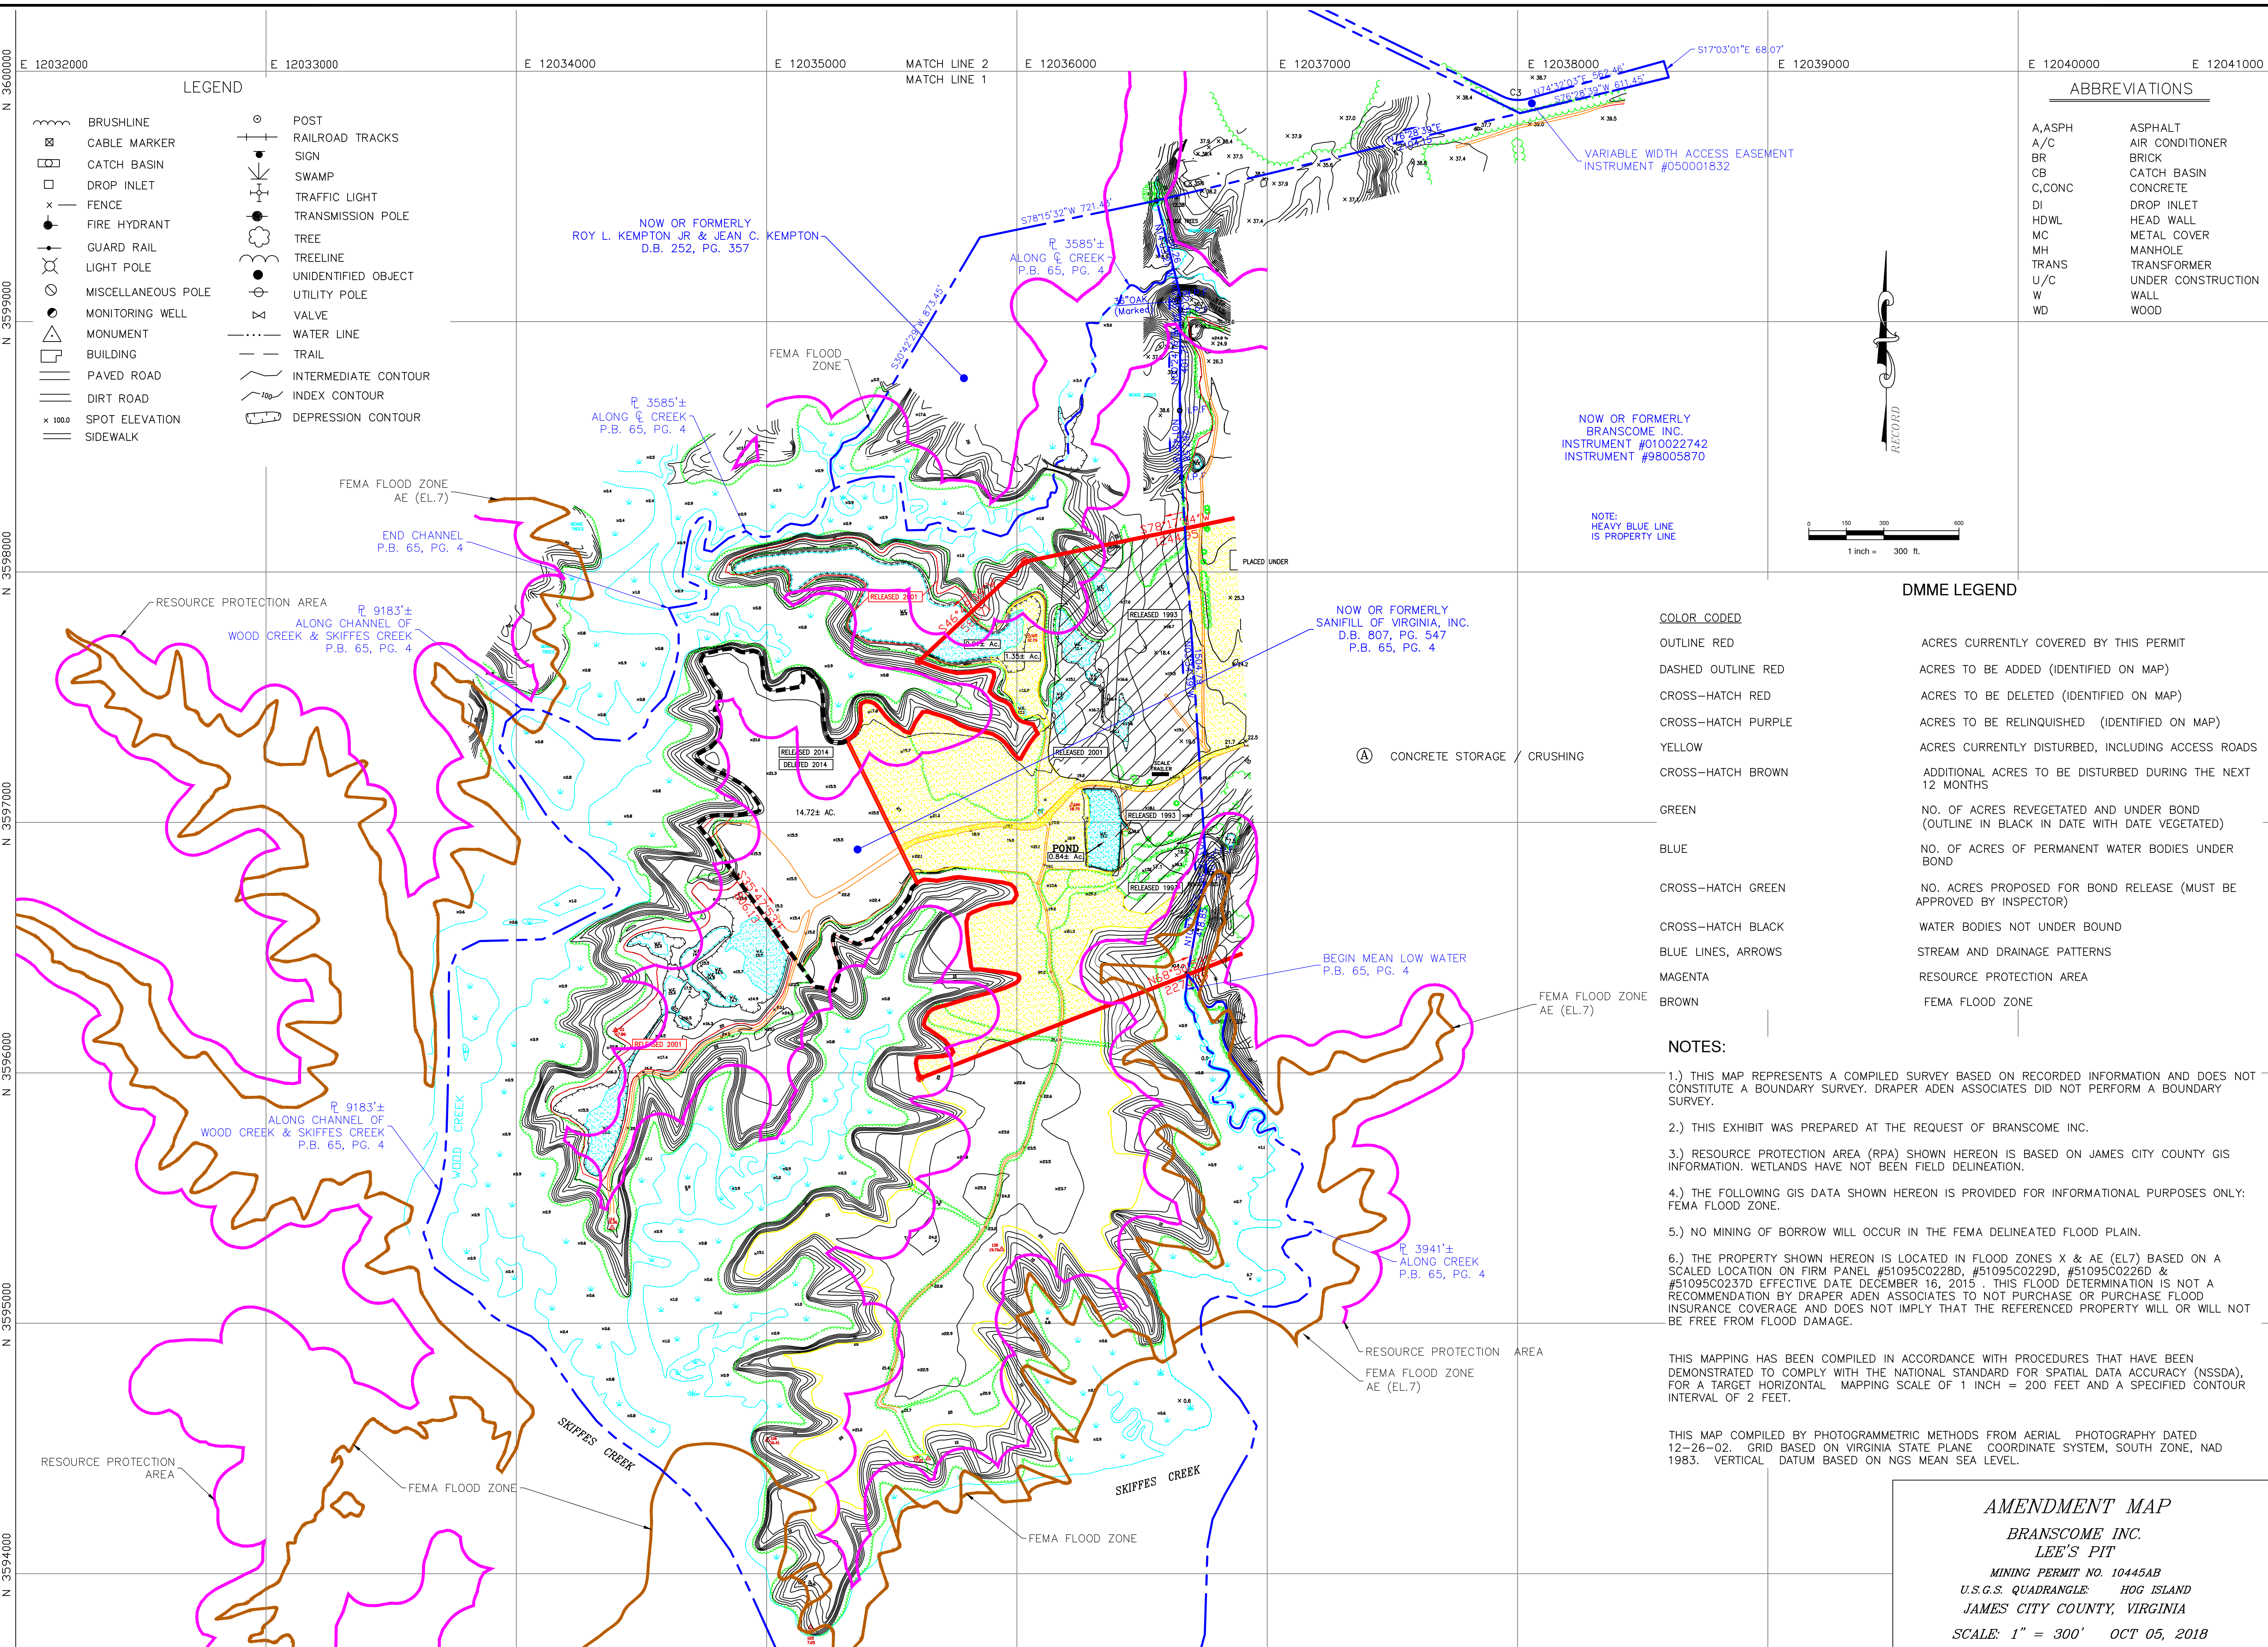

Draper Aden Associates
Engineering • Surveying • Environmental Services

PARCEL ID #6030100003 - LEE'S PIT
7700 BLOW FLATS ROAD SUP-18-0023
USA WASTE OF VIRGINIA, INC.
JAMES CITY COUNTY, VIRGINIA

REVISIONS

DESIGNED BY:

DRAWN BY:

CHECKED BY:

SCALE:

DATE:


PROJECT NUMBER:	10/03/20
-----------------	----------

18070164-

SHE

1 OF 1


C:\P\18\18070164\18070164-010504 SURVEY\Map\18070164-010504.dwg, October 9, 2018 11:13:56 AM

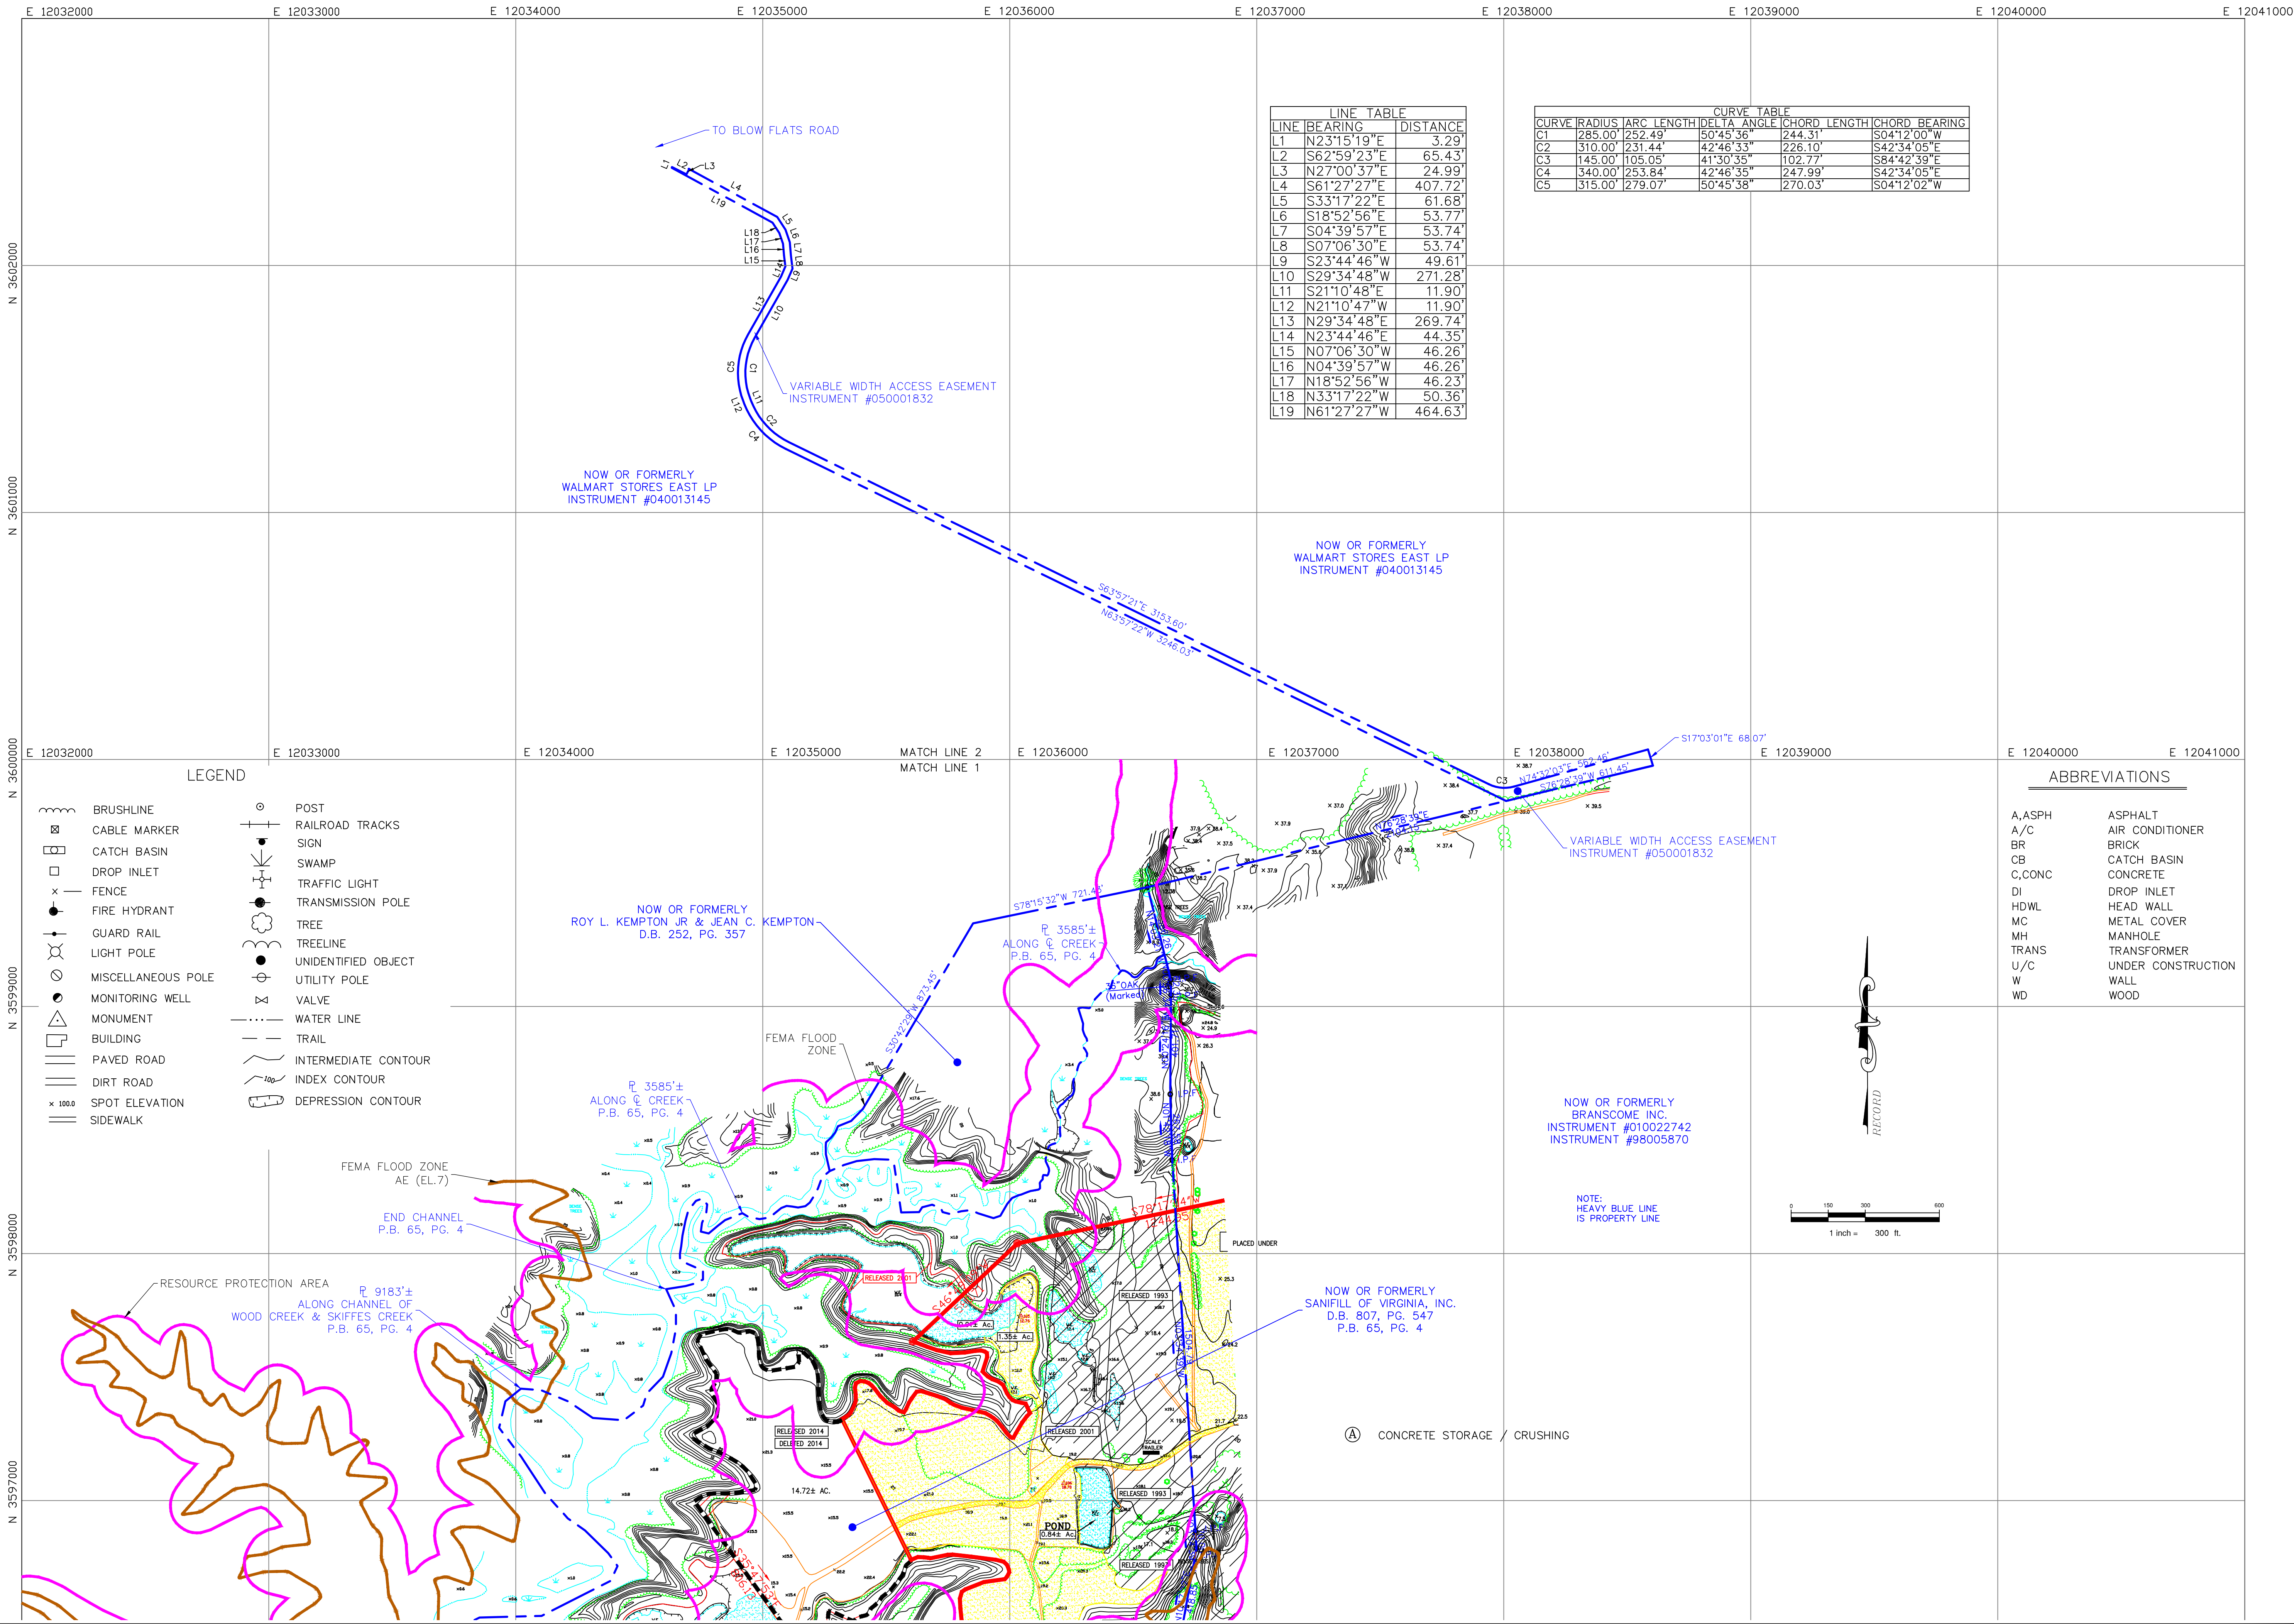

LINE TABLE		
LINE	BEARING	DISTANCE
L1	N23°15'19"E	3.29'
L2	S62°59'23"E	65.43'
L3	N27°00'37"E	24.99'
L4	S61°27'27"E	407.72'
L5	S33°17'22"E	61.68'
L6	S18°52'56"E	53.77'
L7	S04°39'57"E	53.74'
L8	S07°06'30"E	53.74'
L9	S23°44'46"W	49.61'
L10	S29°34'48"W	271.28'
L11	S21°10'48"E	11.90'
L12	N21°10'47"W	11.90'
L13	N29°34'48"E	269.74'
L14	N23°44'46"E	44.35'
L15	N07°06'30"W	46.26'
L16	N04°39'57"W	46.26'
L17	N18°52'56"W	46.23'
L18	N33°17'22"W	50.36'
L19	N61°27'27"W	464.63'

CURVE TABLE					
CURVE	RADIUS	ARC LENGTH	DELTA ANGLE	CHORD LENGTH	CHORD BEARING
C1	285.00'	252.49'	50°45'36"	244.31'	S04°12'00"W
C2	310.00'	231.44'	42°46'33"	226.10'	S42°34'05"E
C3	145.00'	105.05'	41°30'35"	102.77'	S84°42'39"E
C4	340.00'	253.84'	42°46'35"	247.99'	S42°34'05"E
C5	315.00'	279.07'	50°45'38"	270.03'	S04°12'02"W

ABBREVIATIONS	
A, ASPH	ASPHALT
A/C	AIR CONDITIONER
BR	BRICK
CB	CATCH BASIN
C, CONC	CONCRETE
DI	DROP INLET
HDWL	HEAD WALL
MC	METAL COVER
MH	MANHOLE
TRANS	TRANSFORMER
U/C	UNDER CONSTRUCTION
W	WALL
WD	WOOD

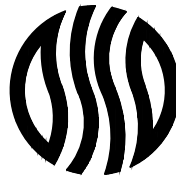

Draper Aden Associates

Engineering • Surveying • Environmental Services

703 Thimble Shoals Boulevard, Suite C2
Fayetteville, VA 23803
757-599-5884
www.daa.com

• Raleigh, NC

• Fayetteville, NC

• Richmond, VA

• Blacksburg, VA

• Northern Virginia

• Charlottesville, VA

• Virginia Beach, VA

PARCEL ID #6030100003 - LEE'S PIT
700 BLOW FLATS ROAD SUP-18-0023
USA WASTE OF VIRGINIA, INC.
JAMES CITY COUNTY, VIRGINIA

REVISIONS	
DESIGNED BY:	N/A
DRAWN BY:	MJL
CHECKED BY:	RJE
SCALE:	1" = 300'
DATE:	10/05/2018
PROJECT NUMBER:	18070164-010504
SHEET 2 OF 2	